

OCCUPANCY CLASSIFICATION

B = BUSINESS 1 PER 100 GROSS S.F.
 ALL STORAGE TO BE S-1
 S-1 = LOW HAZARD STORAGE.
 S OR WAREHOUSE = 1 PER 500 GROSS S.F.
 B = 2,205 SF = 22 OCCUPANTS
 W = 2,542 SF = 5 OCCUPANTS

MECHANICAL

THE ARCHITECTURAL CONSTRUCTION DOCUMENTS DO NOT INDICATE QUANTITY OR LOCATIONS OF HVAC SUPPLY AND RETURN, OR AIR DIFFUSERS OR THE REMODELED SPACE. IT IS THE RESPONSIBILITY OF THE MECHANICAL CONTRACTOR TO PROVIDE DESIGN AND DOCUMENTATION AS REQUIRED. SYSTEM TO BE IN COMPLIANCE WITH ALL LOCAL CODES AND REGULATIONS.


ELECTRICAL

THE ARCHITECTURAL CONSTRUCTION DOCUMENTS REPRESENT ONLY LOCATIONS OF POWER/DATA AND ELECTRICAL OUTLETS, LIGHT FIXTURES AND SWITCHES FOR THE REMODELED SPACE. IT IS THE RESPONSIBILITY OF THE ELECTRICAL CONTRACTOR TO PROVIDE DESIGN & DOCUMENTATION AS REQUIRED. SYSTEM TO BE IN COMPLIANCE WITH ALL LOCAL CODES & REGULATIONS.

PLUMBING

THE ARCHITECTURAL CONSTRUCTION DOCUMENTS REPRESENT ONLY LOCATIONS PLUMBING FIXTURES FOR THE REMODELED SPACE. IT IS THE RESPONSIBILITY OF THE PLUMBING CONTRACTOR TO PROVIDE DESIGN AND DOCUMENTATION AS REQUIRED. SYSTEM TO BE IN COMPLIANCE WITH ALL LOCAL CODES & REGULATIONS.

AREA OF WORK

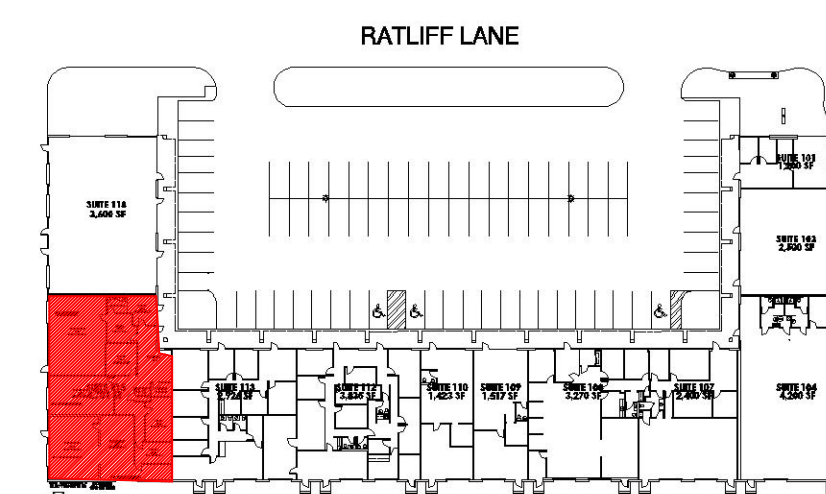

GLENN CURTISS



Z PROJECTS, LLC
 Park Seventeen Center
 1919 McKinney Ave | Suite 100
 Dallas, TX 75201
 817.875.1506
 www.zprojects.com



DATE 03/25/2020

AIRPORT PLAZA
 ARCHITECTURAL PLAN

4500 RATLIFF
 SUITE 115
 ADDISON, TX 75001

PROJECT NO 03.13019.00
 DRAWN BY SR CHECKED BY RB/DZ
 ISSUED FOR:
 PERMIT & PRICING
 03/25/2020

ARCHITECTURAL PLAN

A2.0

ARCHITECTURAL PLAN

SCALE: 3/16" = 1'-0"

